


Note:

H = Hip
R = Ridge
V = Valley

For construction details refer to building regulation notes

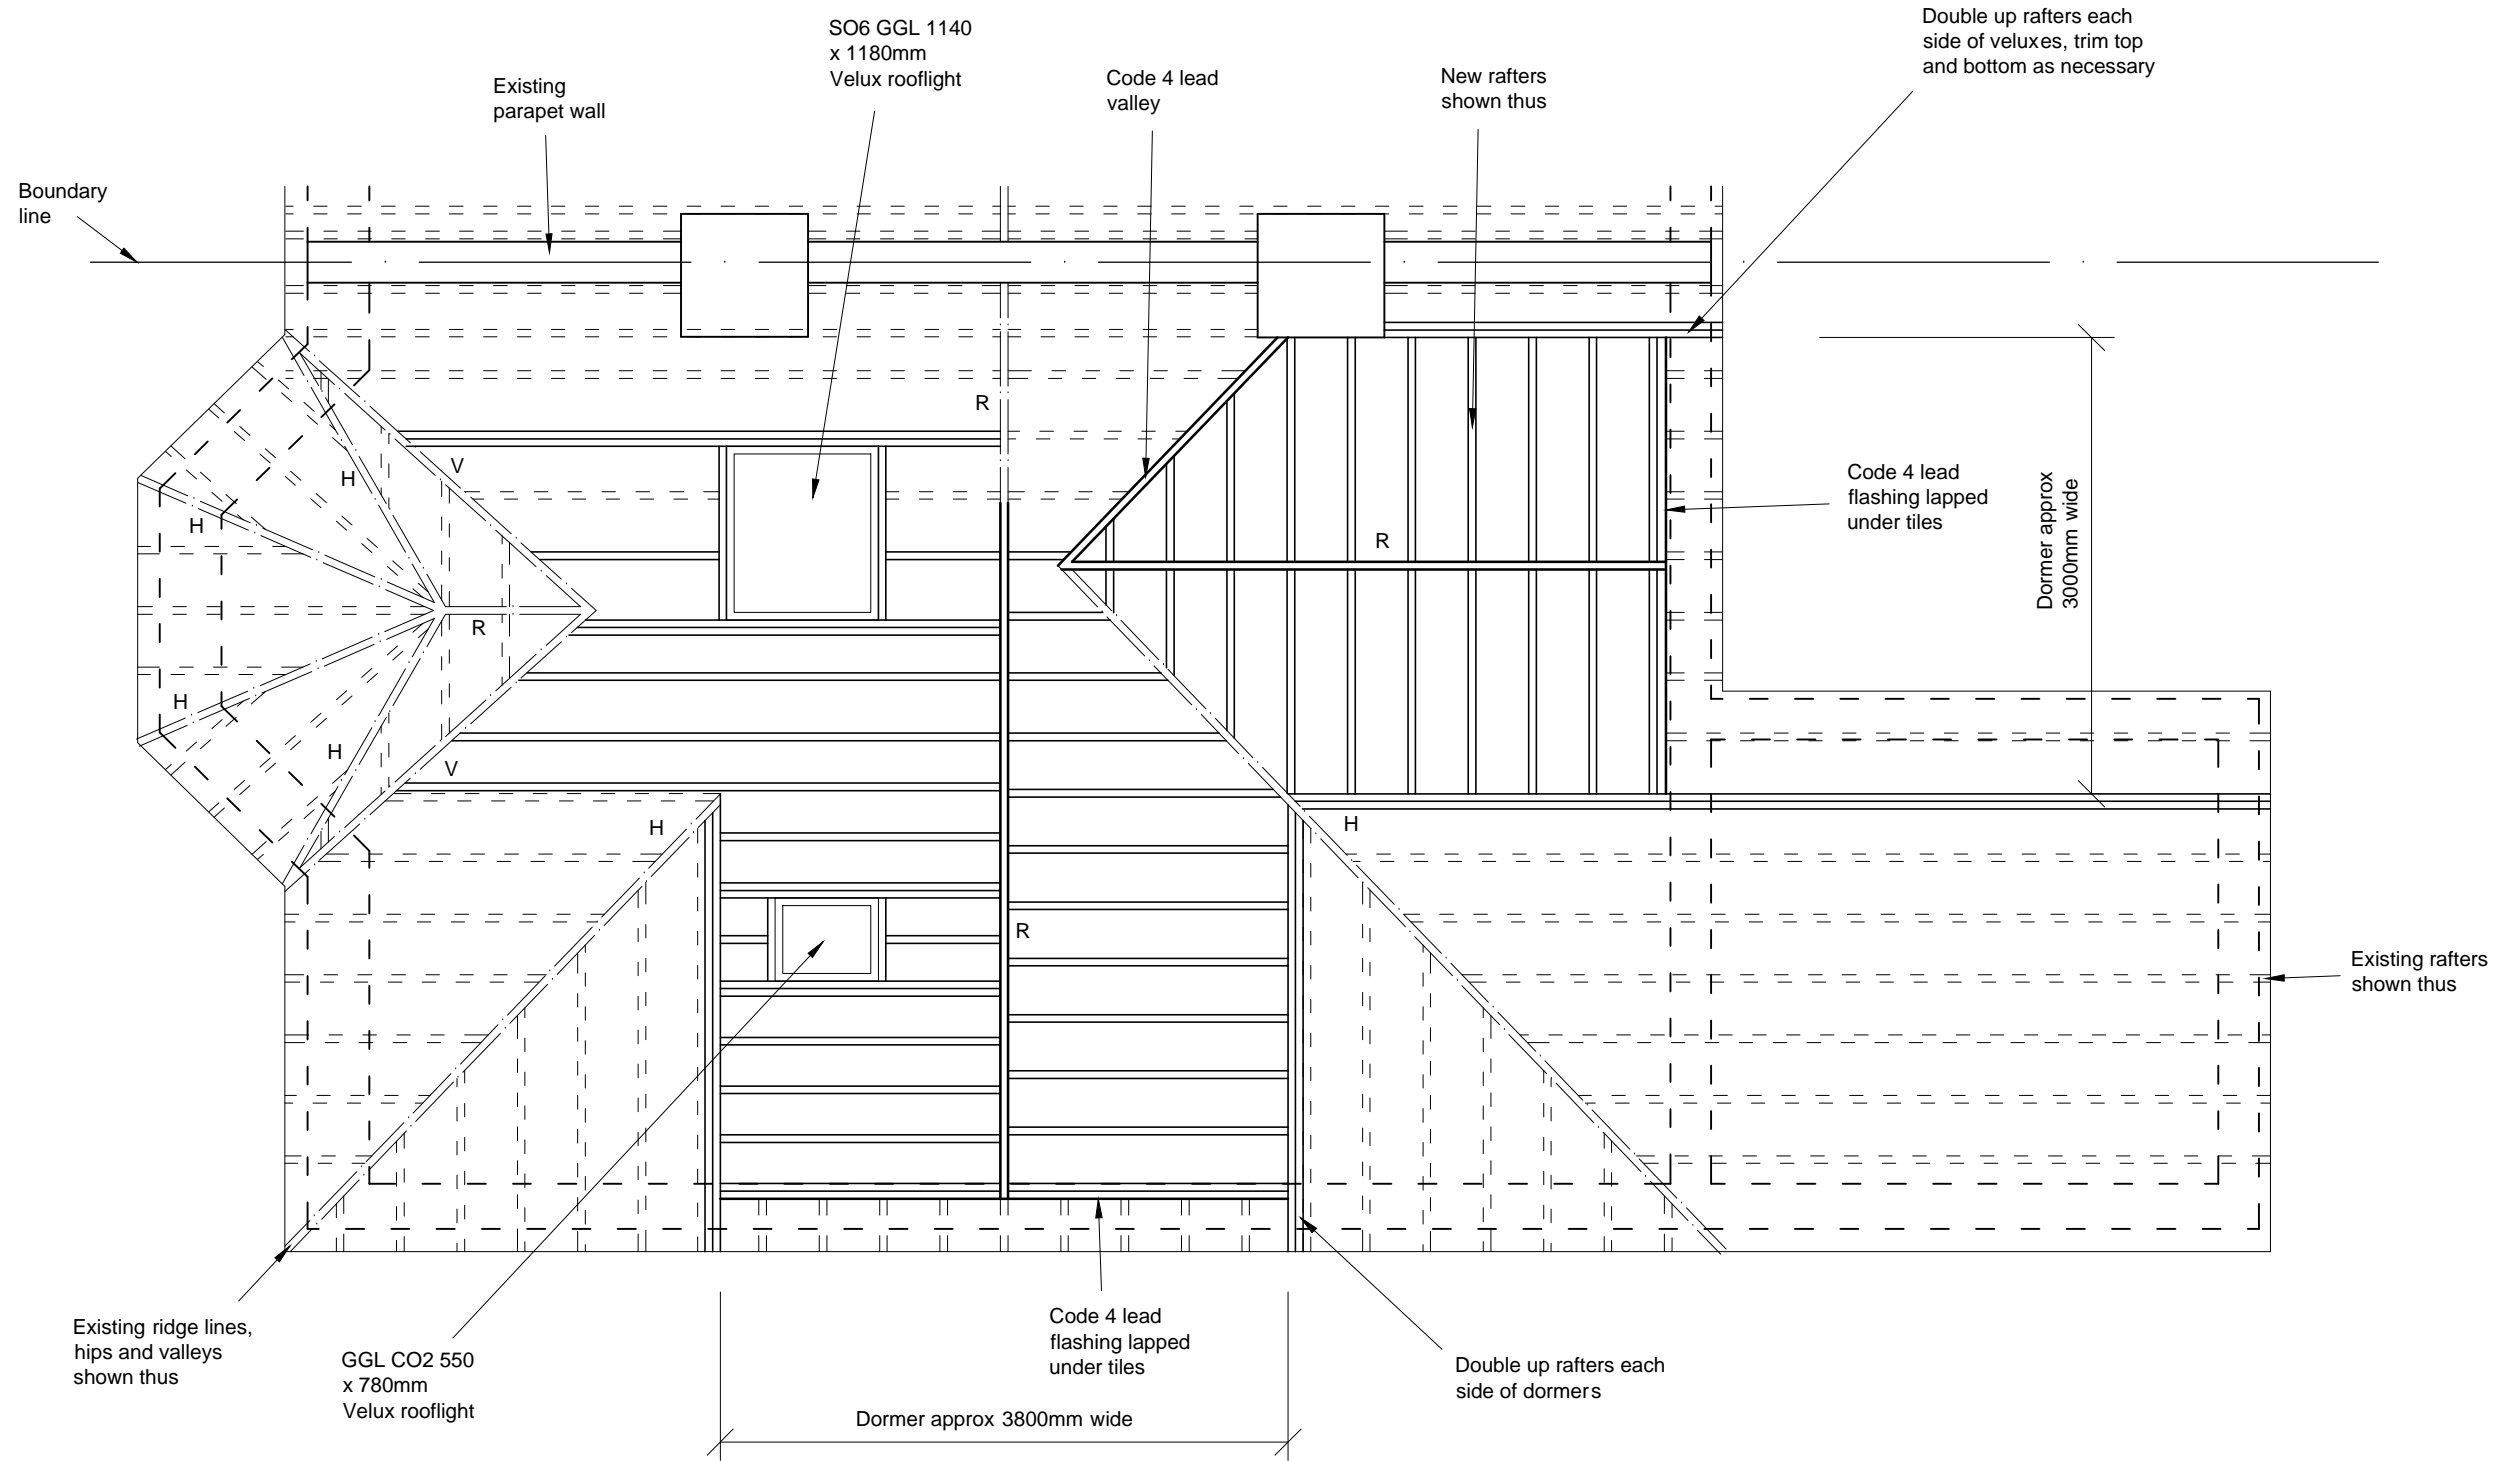

	Rev:	Description of Changes:	Drawn:	Date:	Client:	Postcode:	Drawing Title: Roof Plan - Proposed		
	-	-	-	-	Address:	Date:	Drawing No:		
							Drawn: A.L	Scale: 1:50	Rev: -
I hereby confirm that I / We are satisfied that the above drawings are correct and can be used to proceed with the works.					Print Name :	Signature:		Date:	