




Existing Front

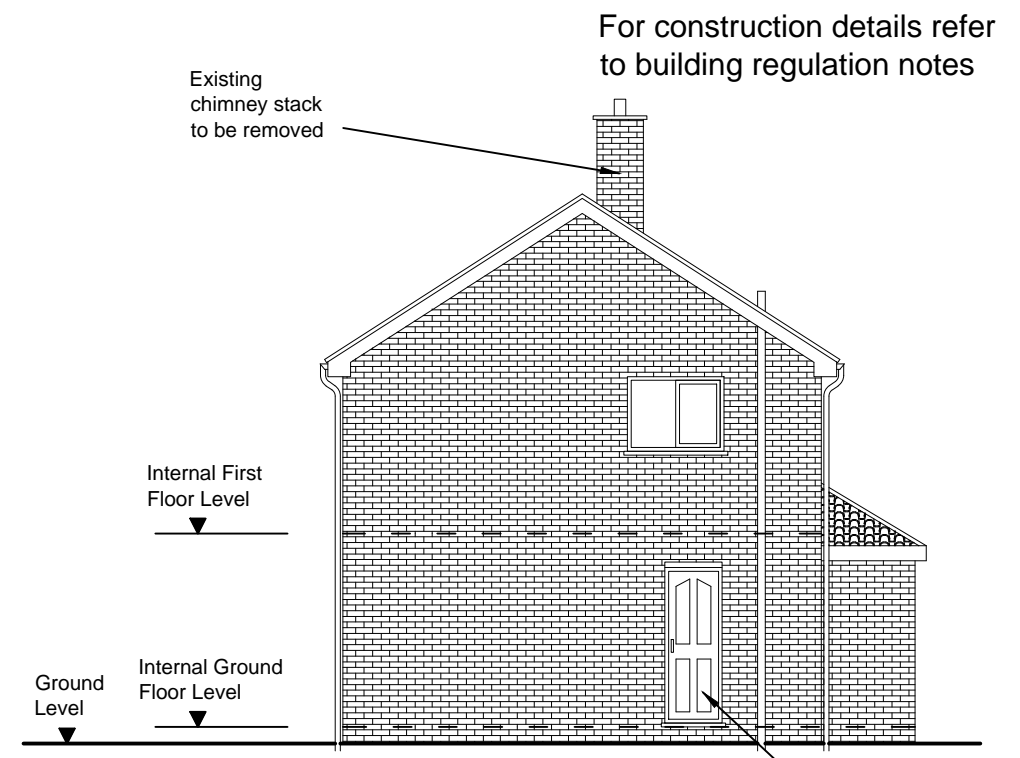

Existing Left Side

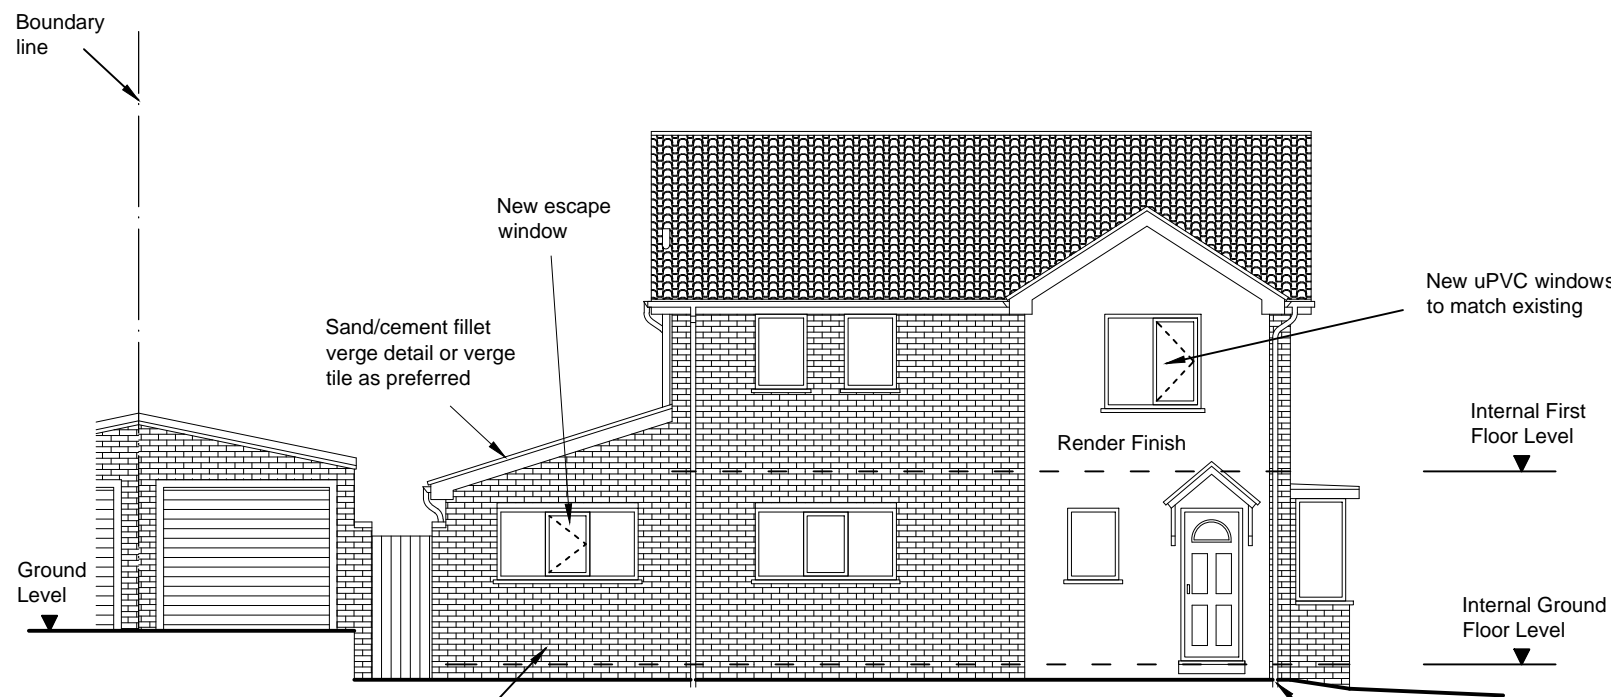

Proposed Front

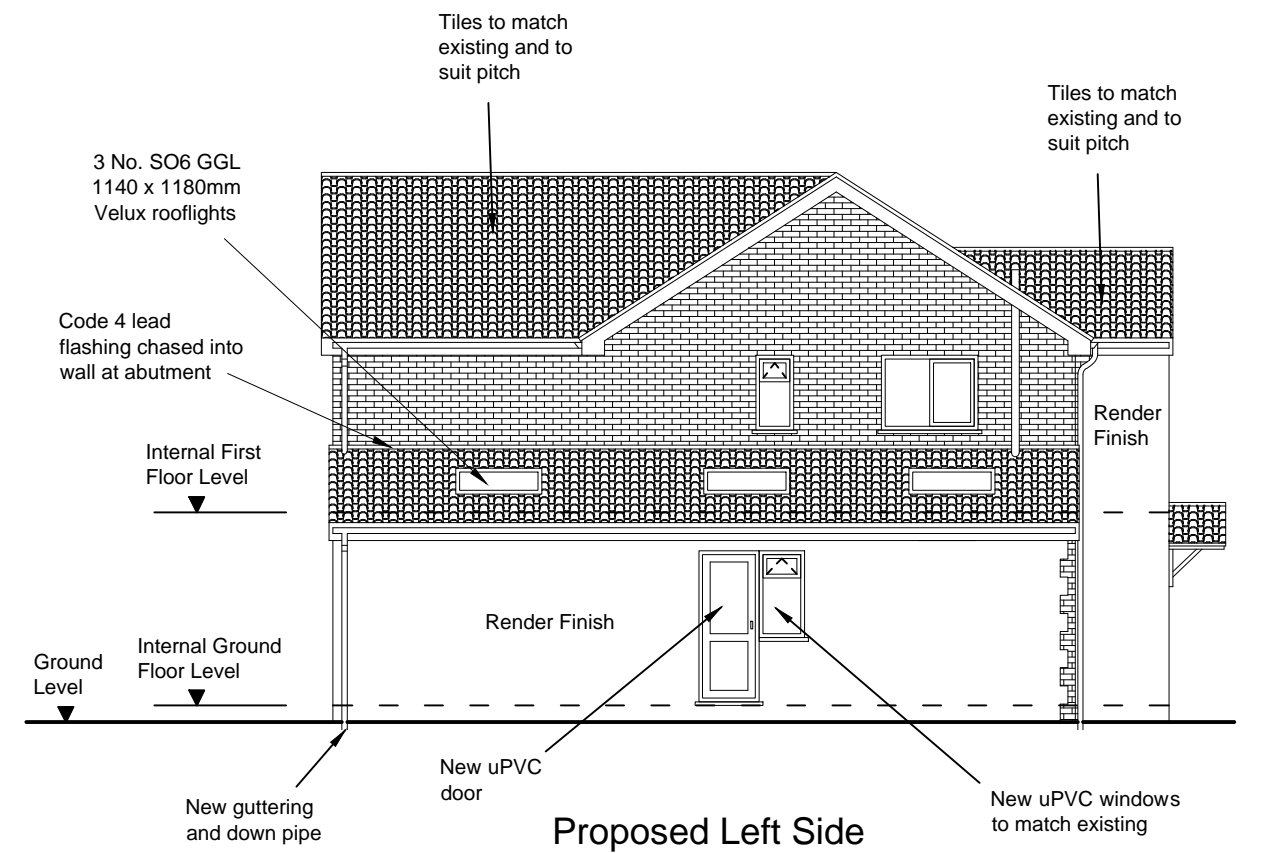

Proposed Left Side

	Rev:	Description of Changes:	Drawn:	Date:	Client:	Postcode:	Drawing Title: Front & Left Side Elevations		
	-	-	-	-	Address:	Date:	Drawing No:		
						Drawn: A.L	Scale: 1:100	Rev: -	
I hereby confirm that I / We are satisfied that the above drawings are correct and can be used to proceed with the works.					Print Name :	Signature:		Date:	